
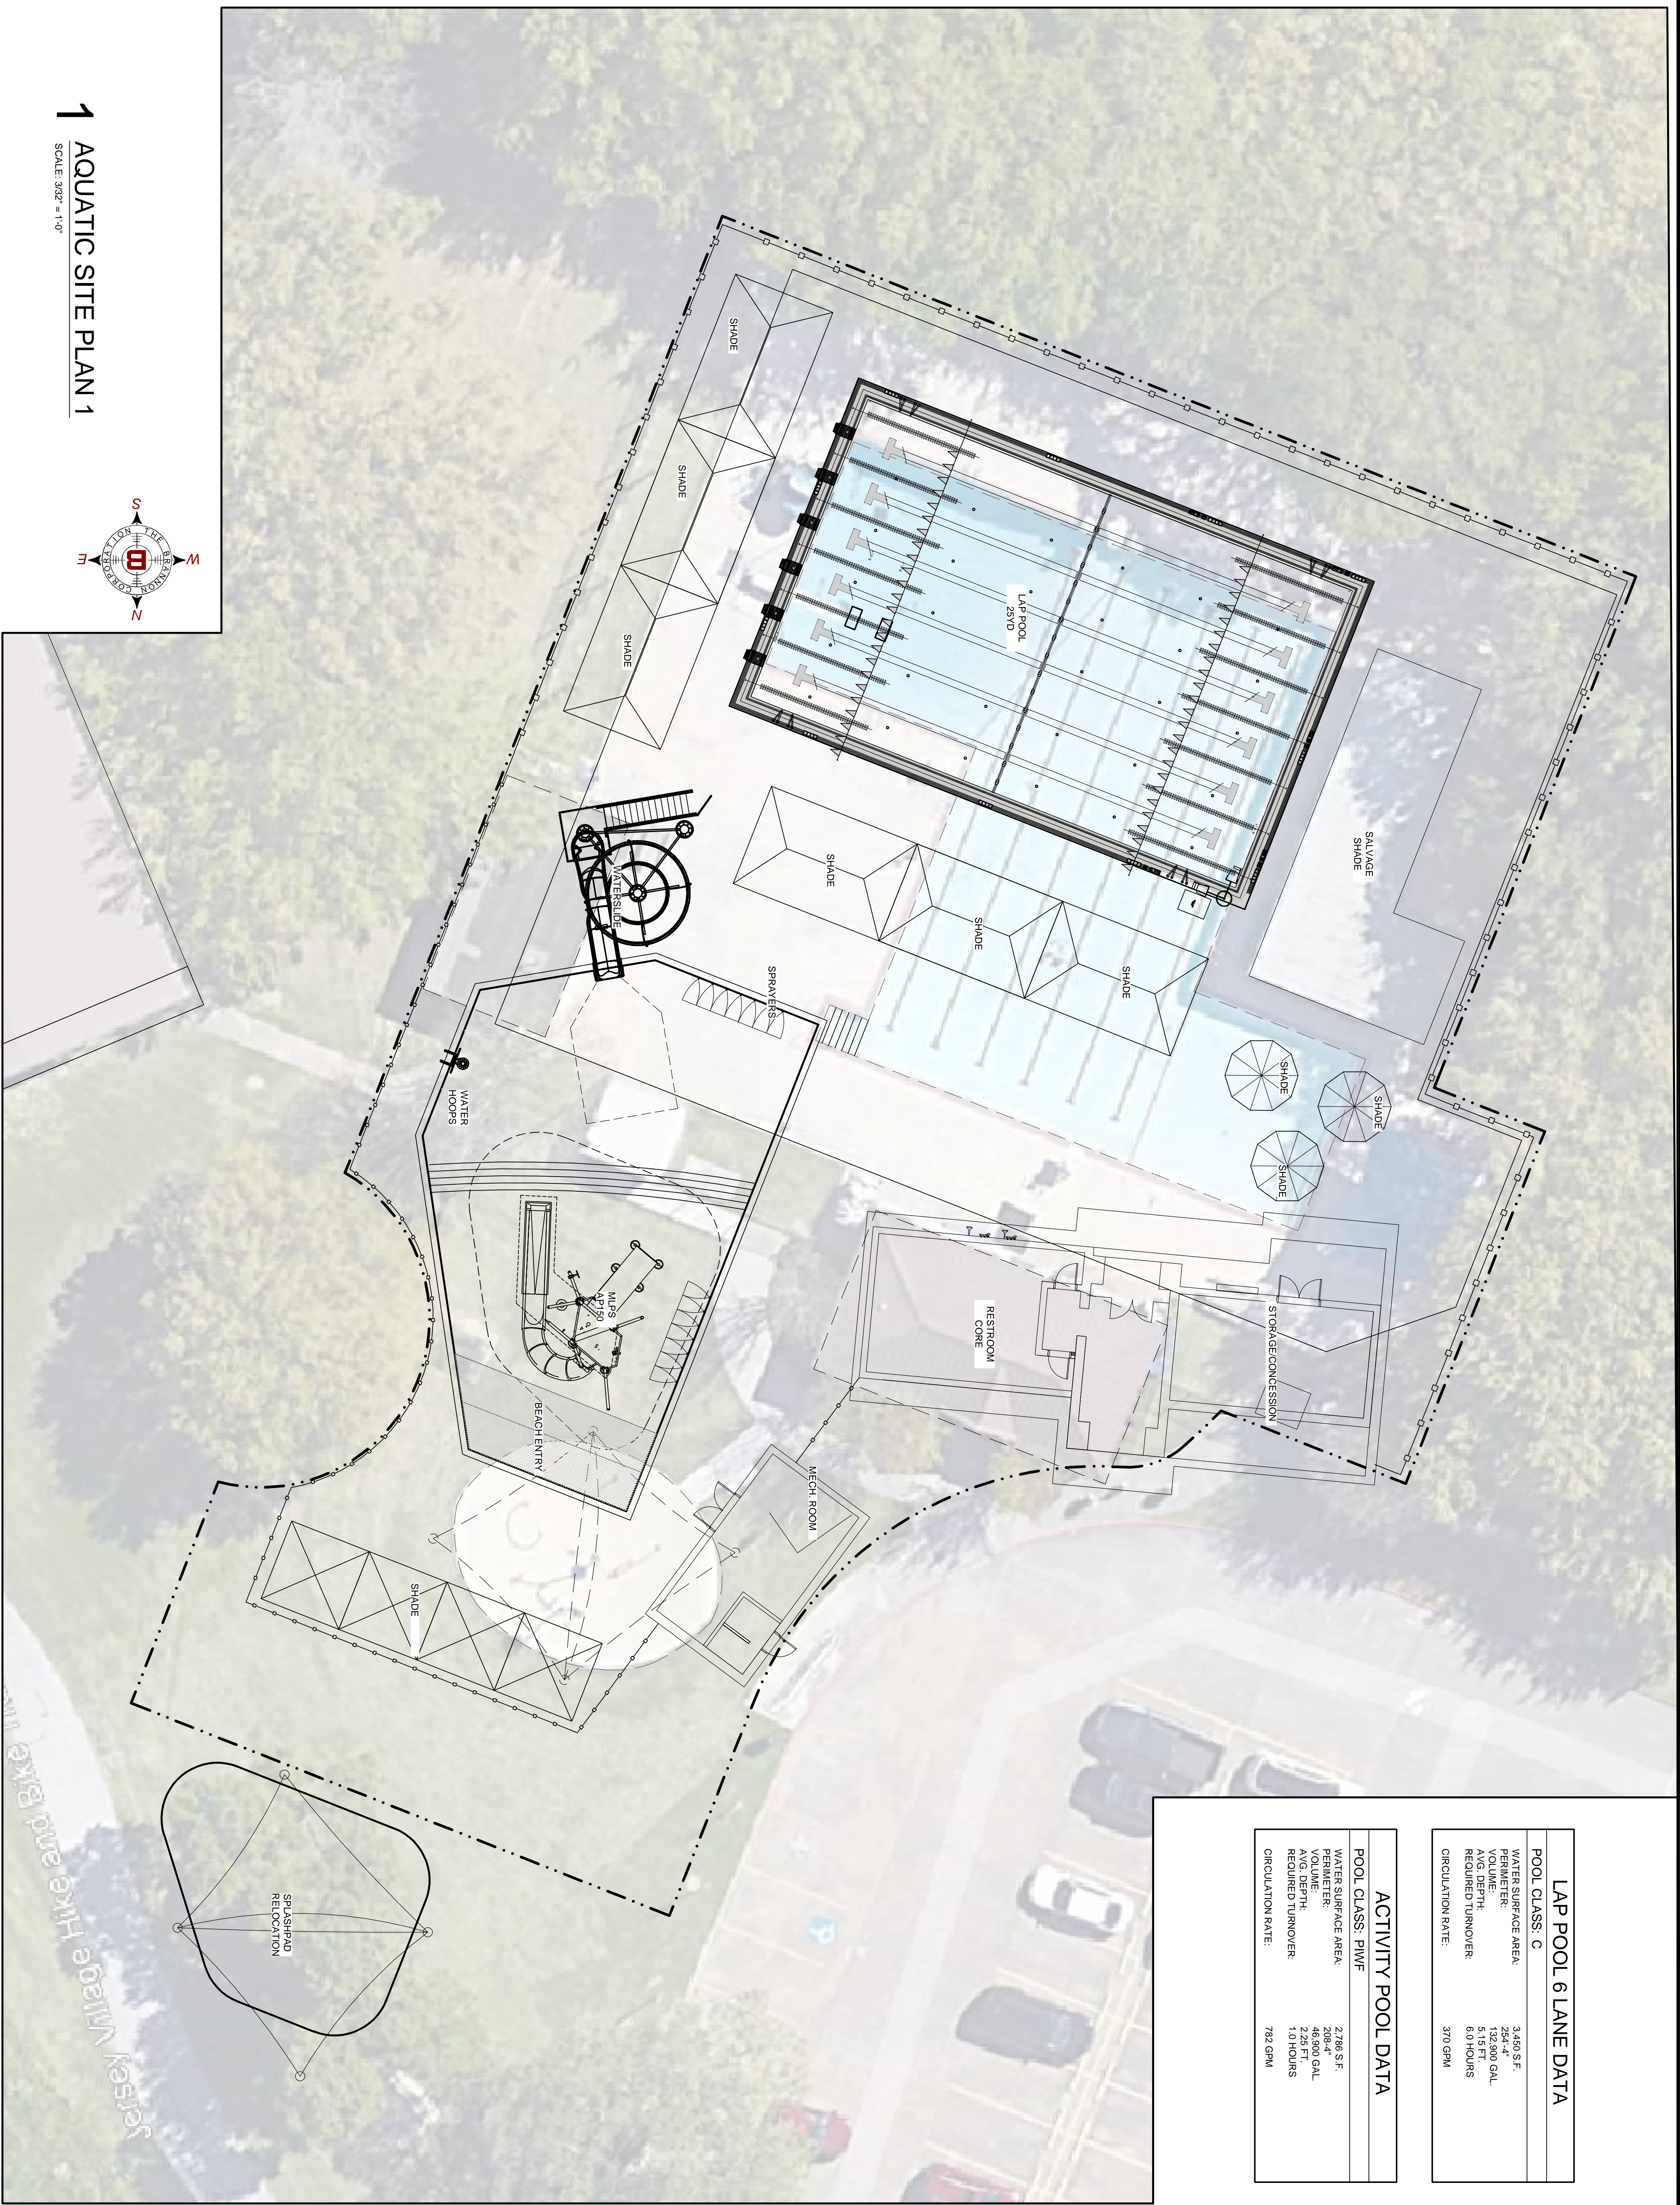


1 AQUATIC SITE PLAN 1

SCALE: 3/32" = 1'-0"

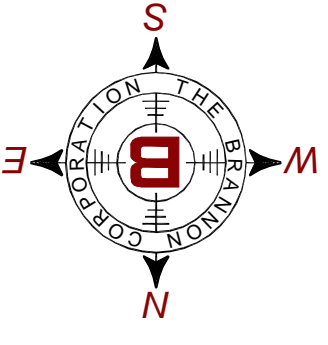

LAP POOL 6 LANE DATA	
POOL CLASS: C	
WATER SURFACE AREA:	3,450 S.F.
PERIMETER:	254'-4"
VOLUME:	132,300 GAL.
AVG. DEPTH:	5.15 FT.
REQUIRED TURNOVER:	6.0 HOURS
CIRCULATION RATE:	370 GPM

ACTIVITY POOL DATA	
POOL CLASS: PWF	
WATER SURFACE AREA:	2,788 S.F.
PERIMETER:	208'-4"
VOLUME:	46,900 GAL.
AVG. DEPTH:	2.25 FT.
REQUIRED TURNOVER:	1.0 HOURS
CIRCULATION RATE:	782 GPM

Site Plan Updates.dwg

REVISIONS		
NO.	DATE	REMARKS
1		
1		
1		

PROGRESSIVE COMMERCIAL POOLS
CITY OF JERSEY VILLAGE
 7804 EQUADOR STREET

BRANNON CORP
 AQUATIC CONSULTANTS

THE C.T. BRANNON CORP
 WWW.BRANNONCORP.COM
 (903) 597-2122
 tx engr firm reg. F-242

13271 SOUTH BROADWAY
 FLEW, TEXAS 75701

DESIGNED BY: ###
 ISSUE DATE: ###